
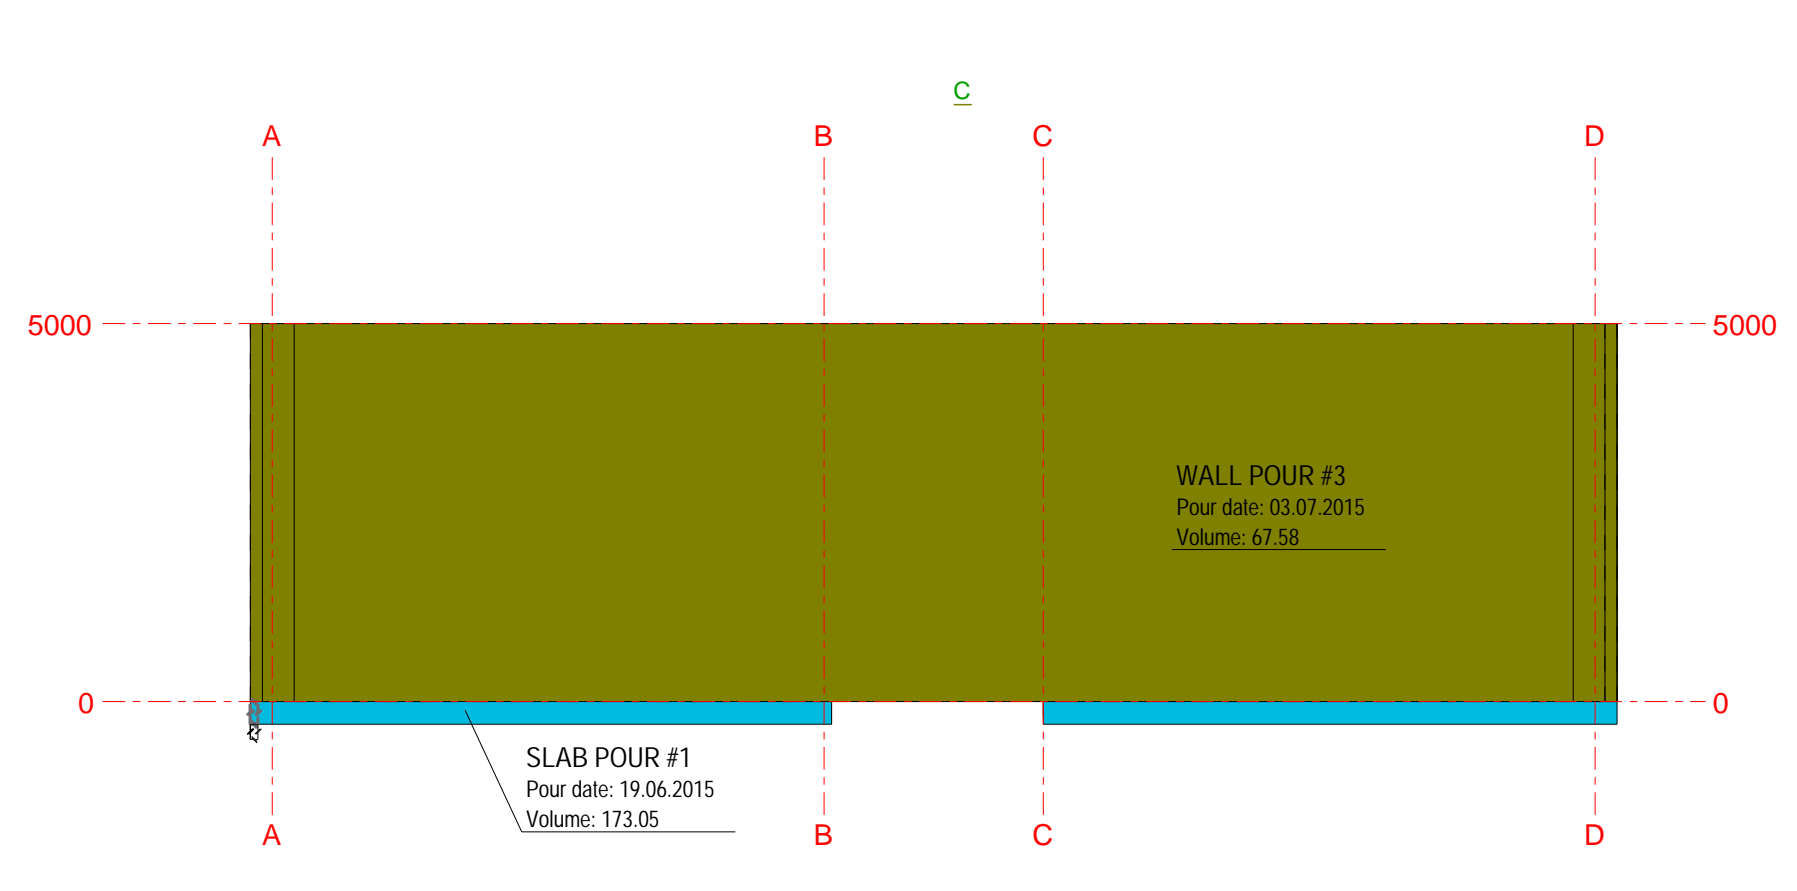
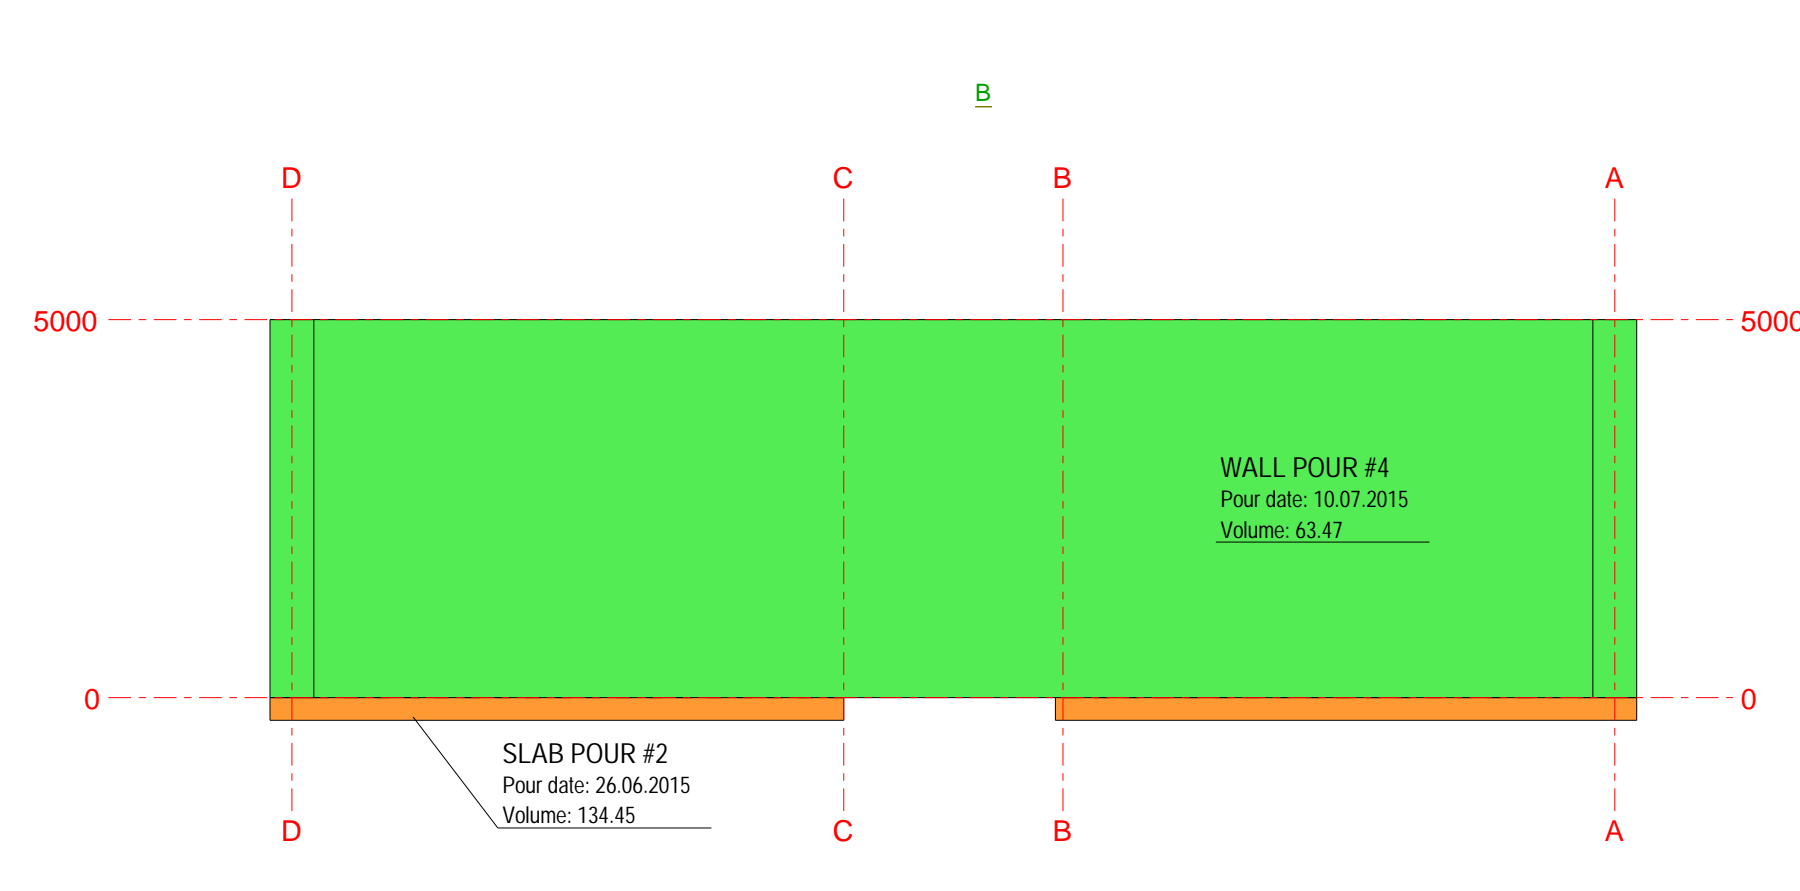
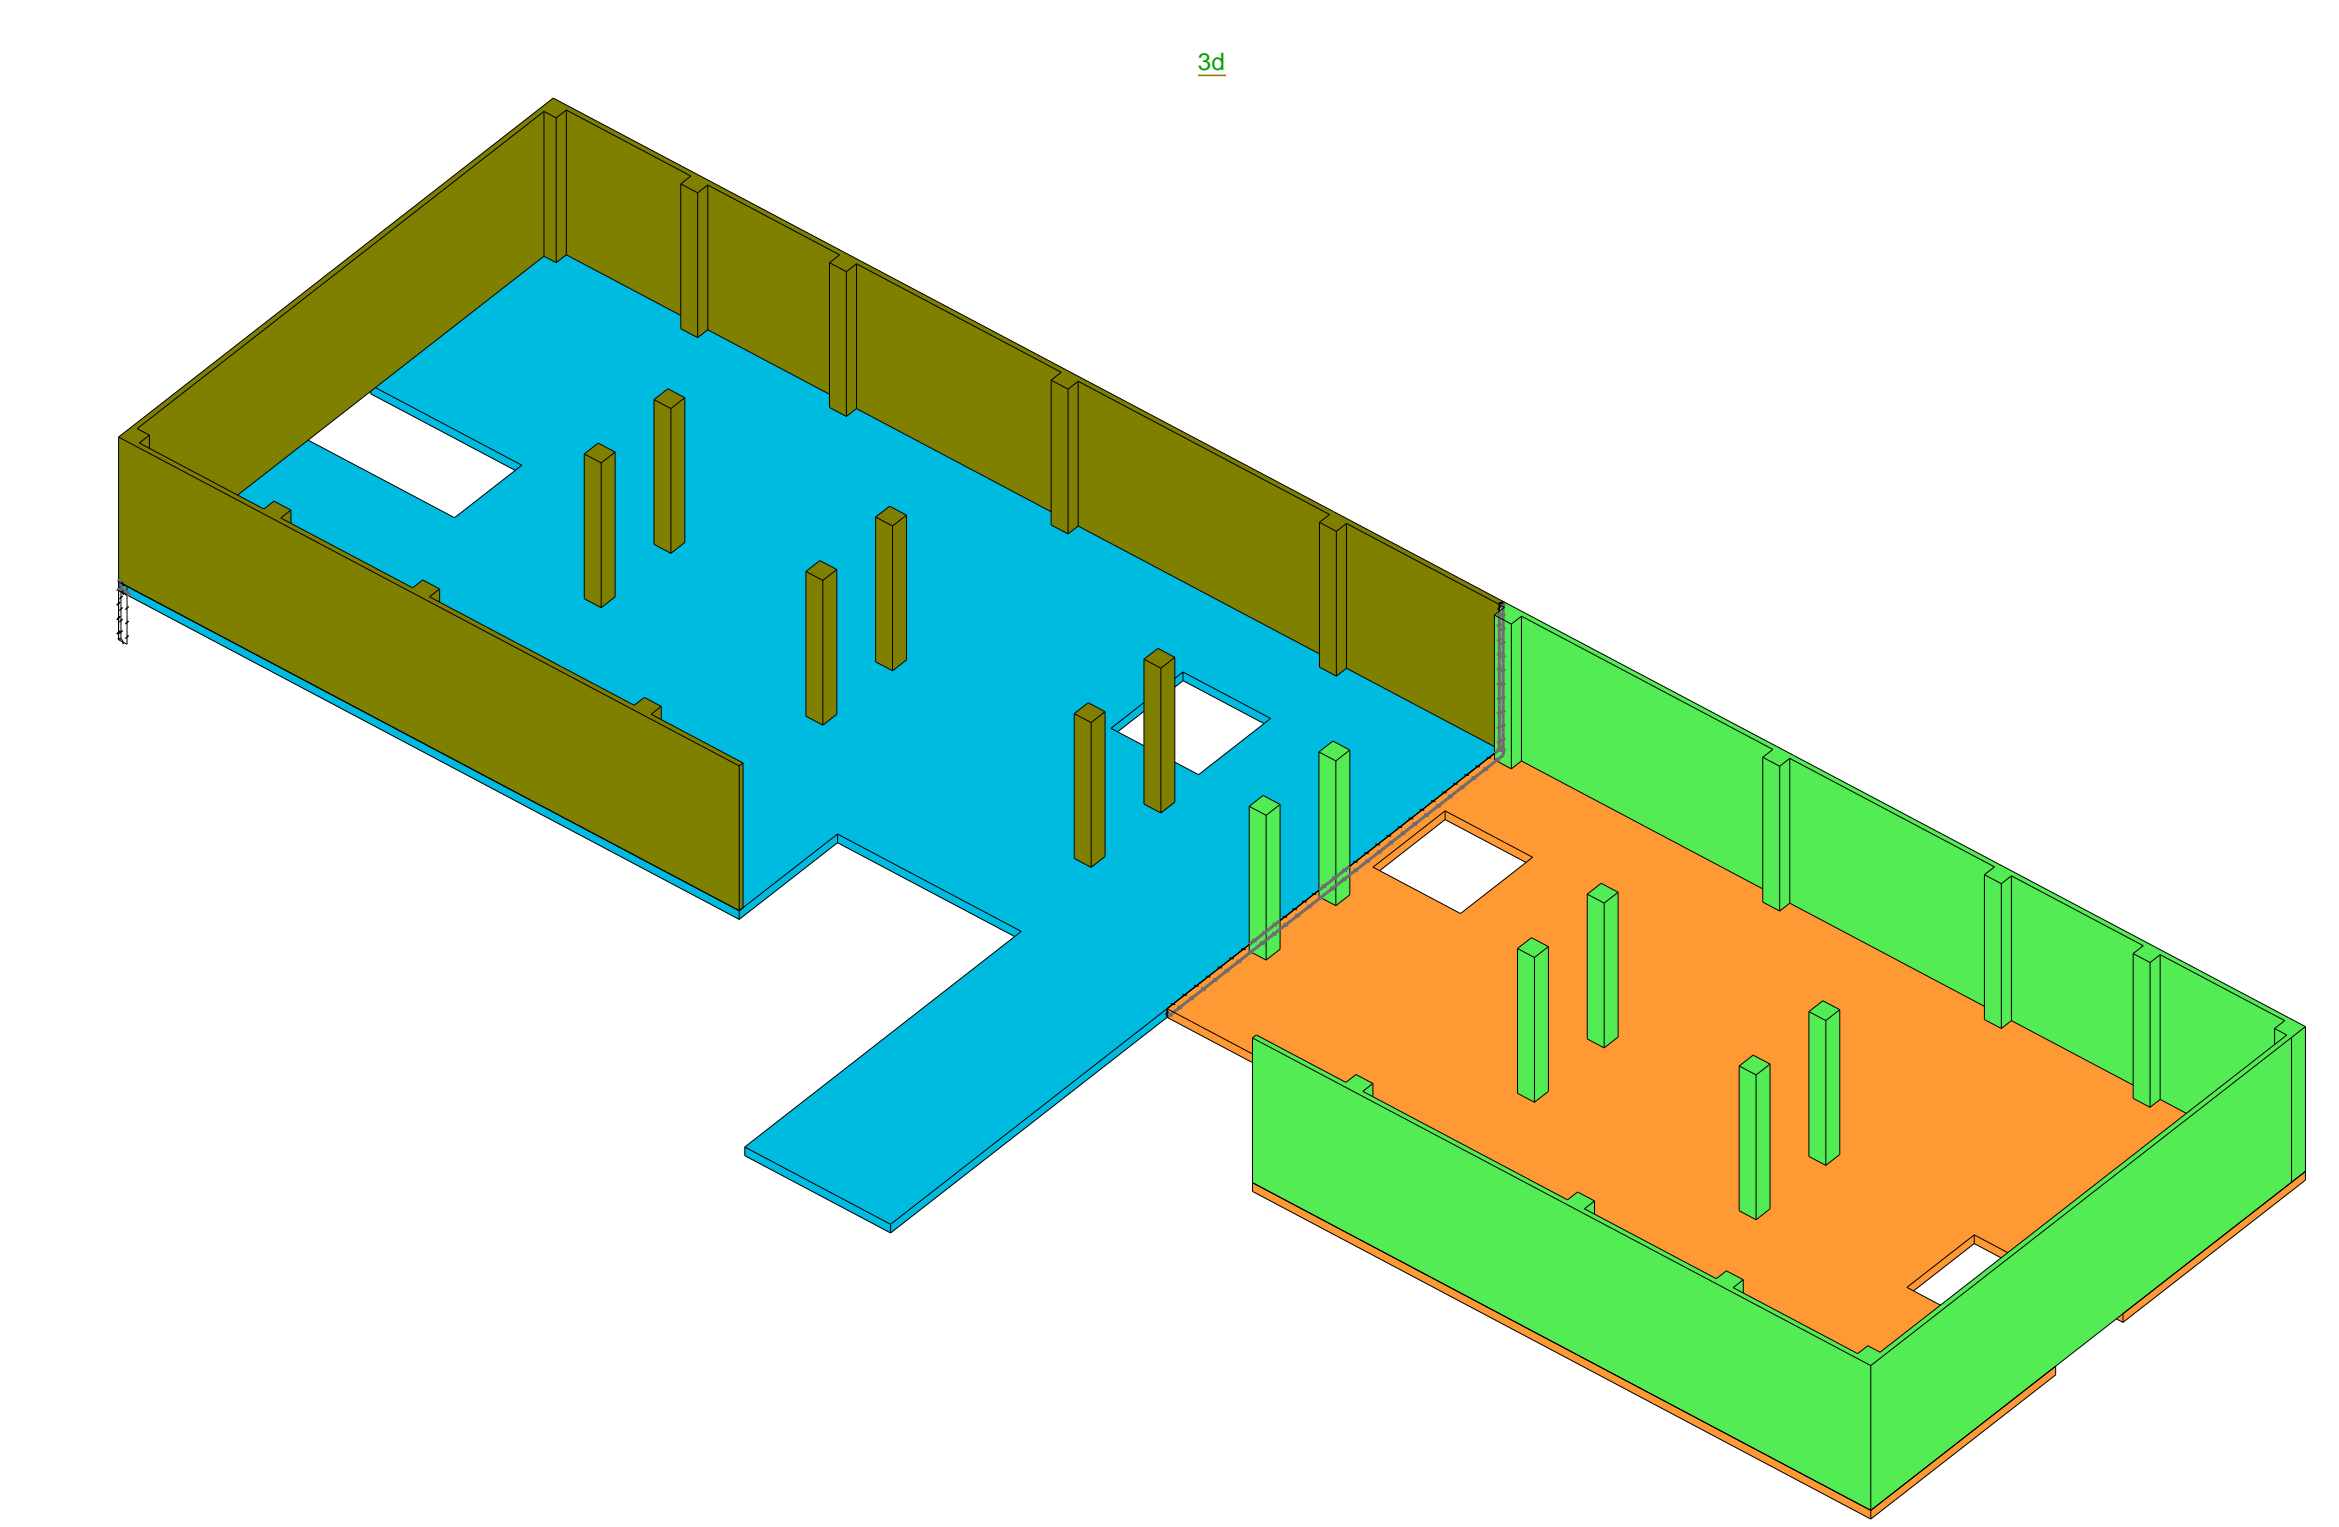
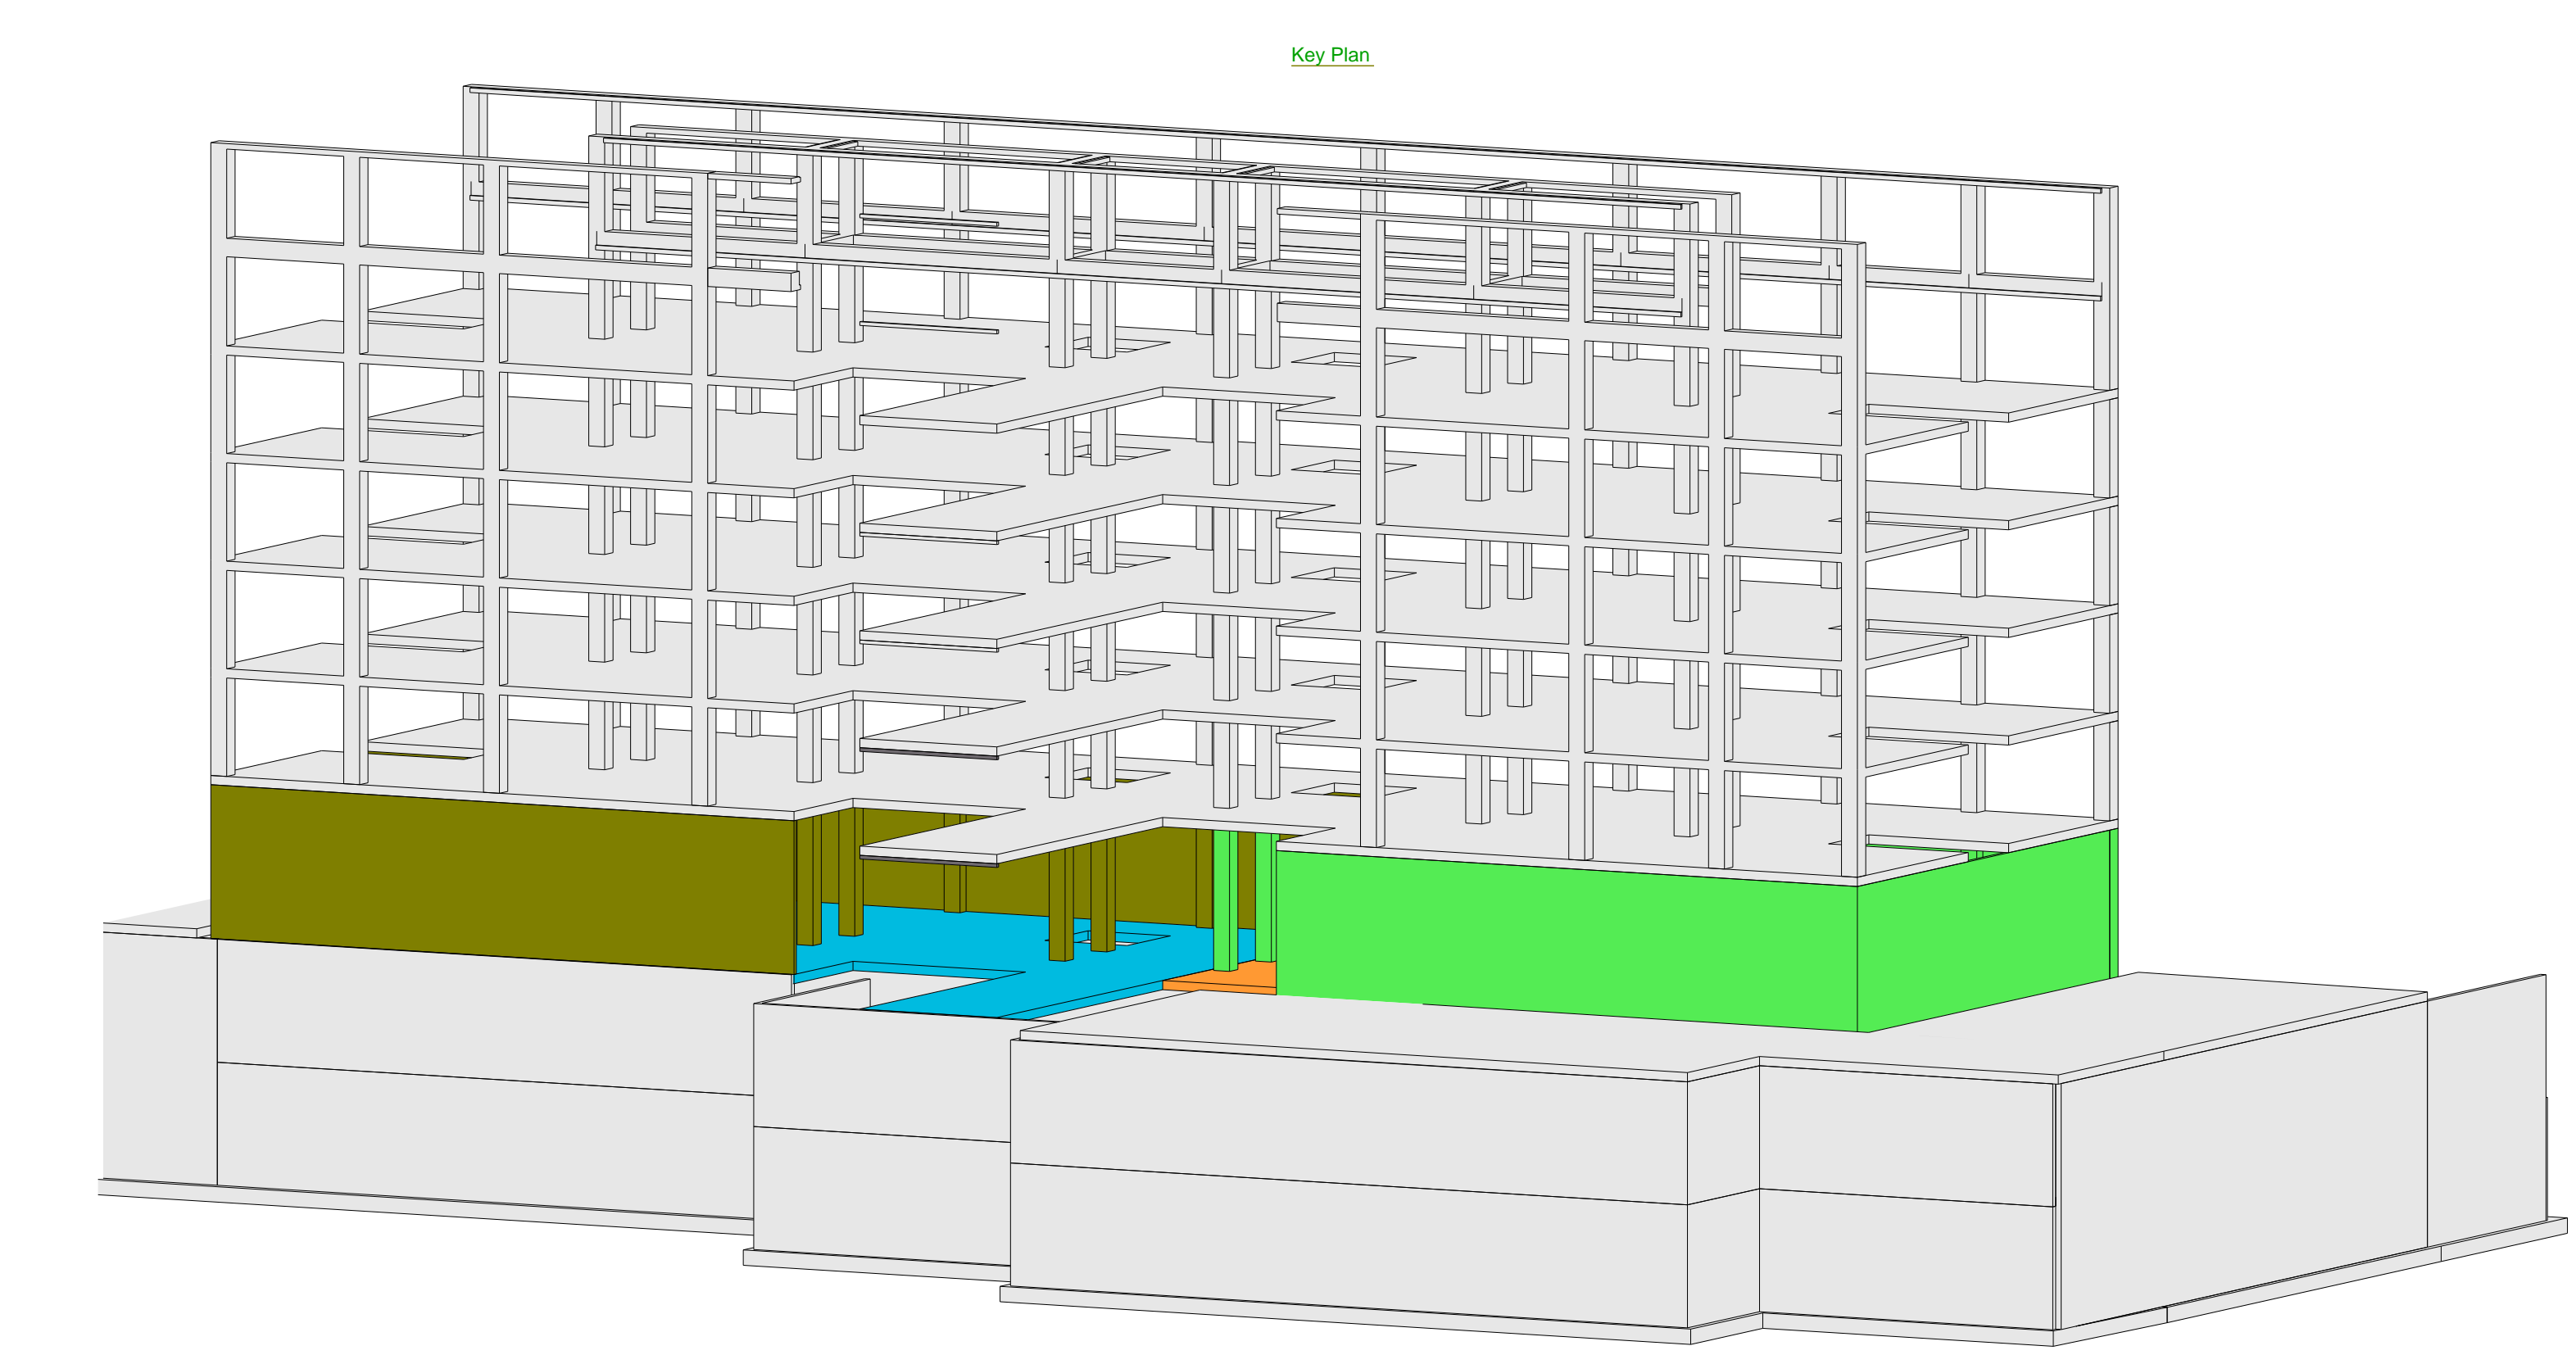
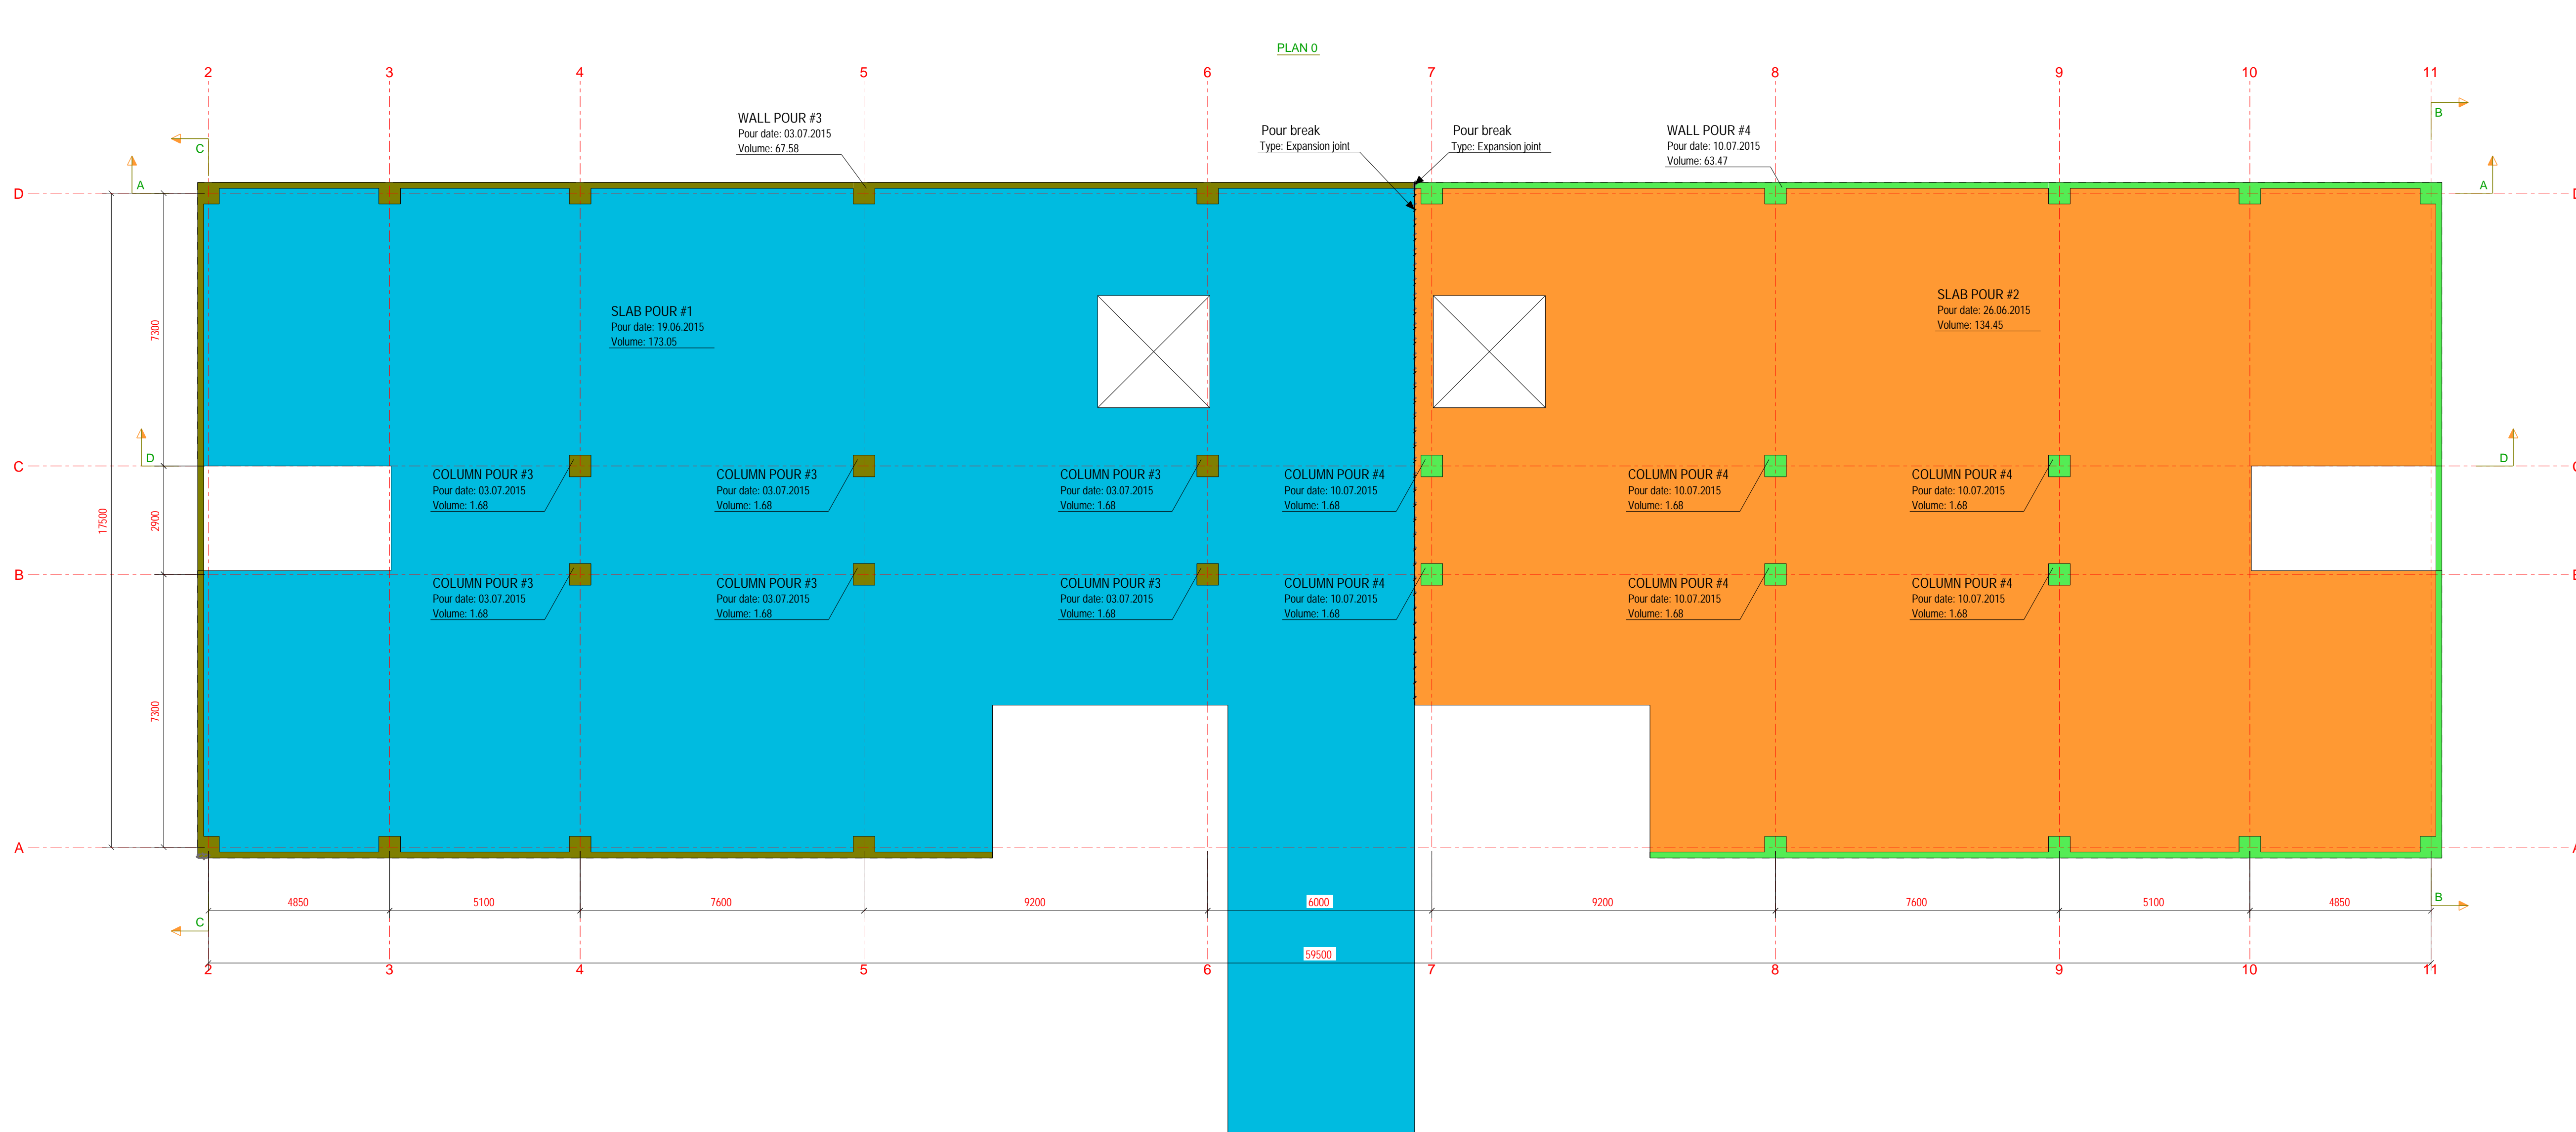
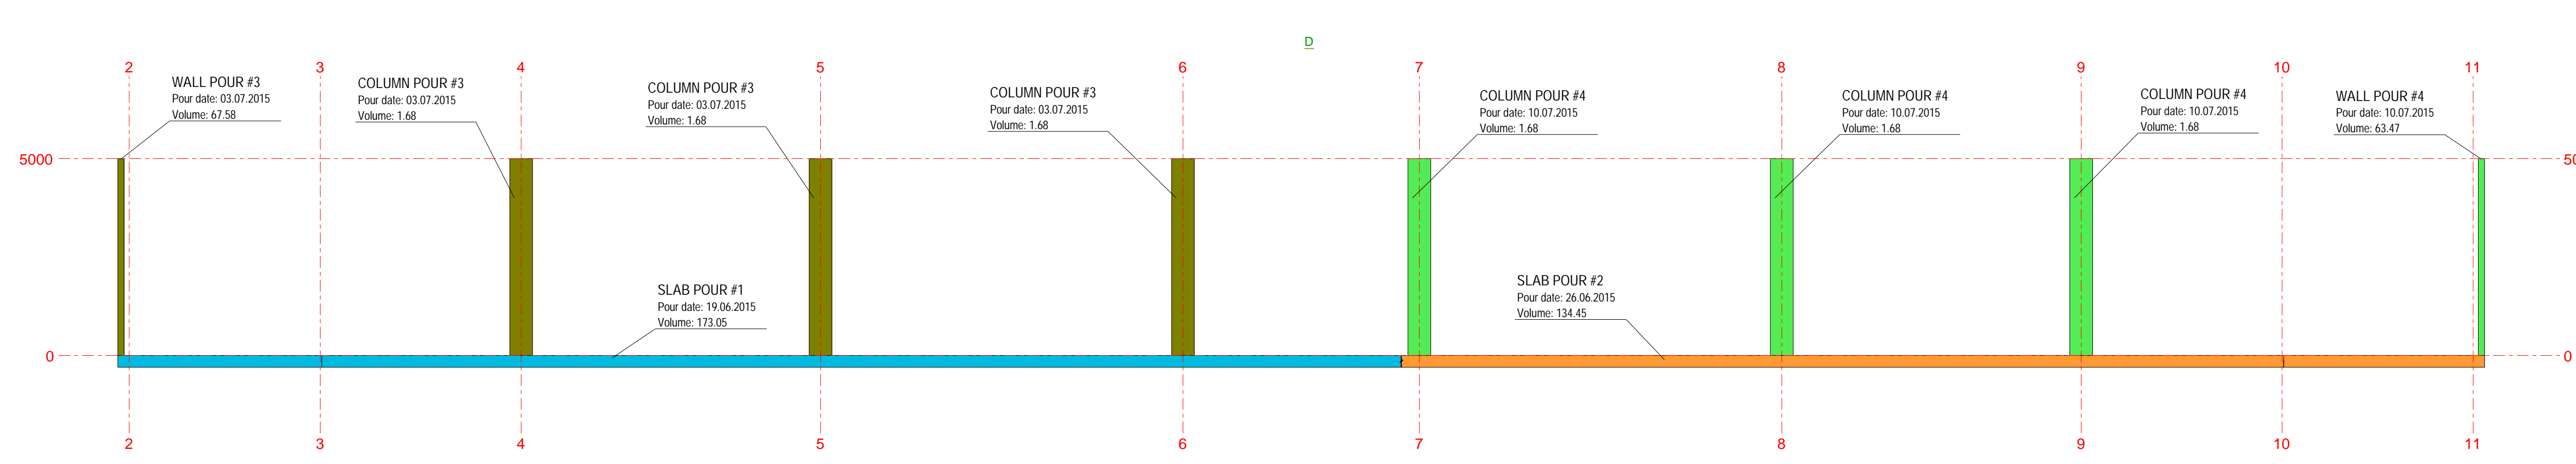


Pour number	Pour type	Volume	Material	Concrete mixture	Pour date	Actual date
1	SLAB	173.05	C25/30	LA-16-S3	19.06.2015	
2	SLAB	134.45	C25/30	LA-16-S3	26.06.2015	
3	COLUMN	10.09	C25/30	ND-16-S2	03.07.2015	
3	WALL	67.58	C25/30	ND-16-S2	03.07.2015	
4	COLUMN	10.09	C25/30	ND-16-S2	10.07.2015	
4	WALL	63.47	C25/30	ND-16-S2	10.07.2015	
	Sum	73.56				
	Total	458.72				

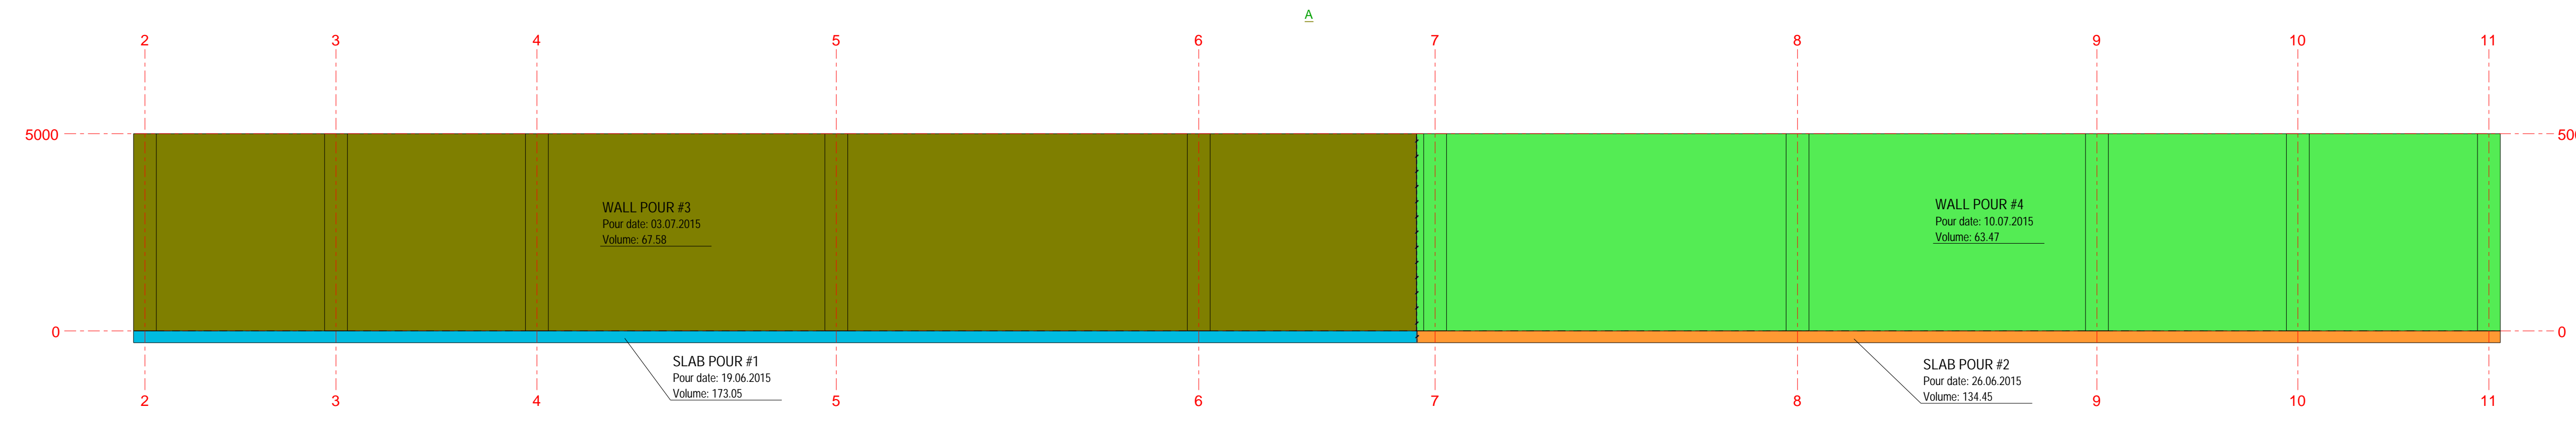

No.	REV. MARK	REVISION DESCRIPTION	CREATED	APPROVED	REV. DATE

PROJECT NAME: Hotel 123
 DESIGNER: David
 PROJECT No.: 123456
 DRAWING No.: 1

ISSUE DATE: 18.06.2015
 SCALE: 1:100 1:200
 REVISION No.: 0

POWERED BY
TEKLA
 A TRIMESS COMPANY